


### 3° PISO (AZOTEA)

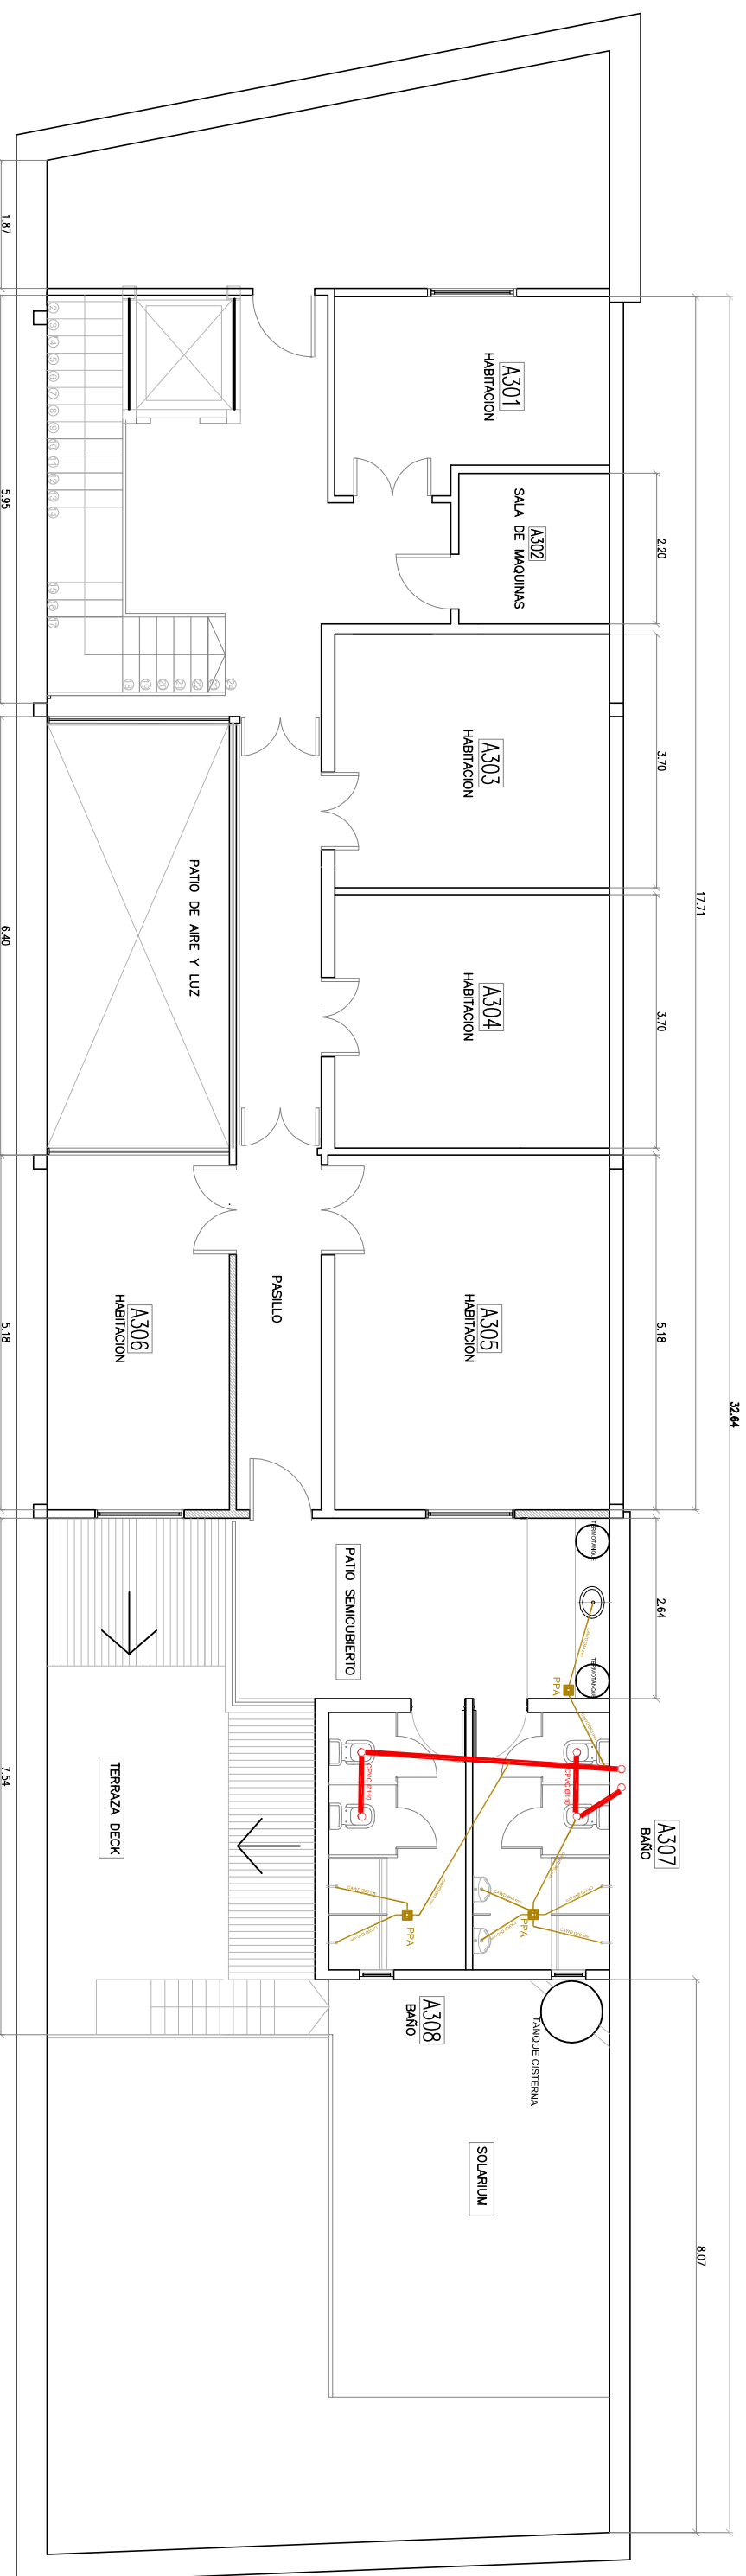

### 2° PISO

